



**Elevation**

SCALE: 1/4"=1'-0"

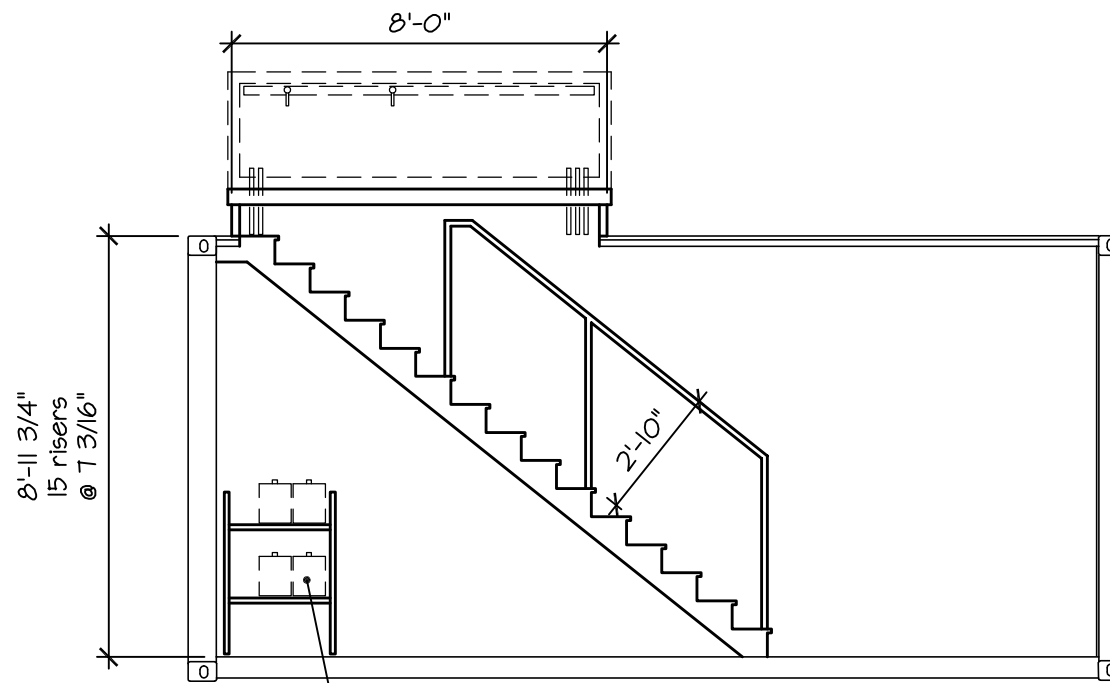

**Section**

SCALE: 1/4"=1'-0"

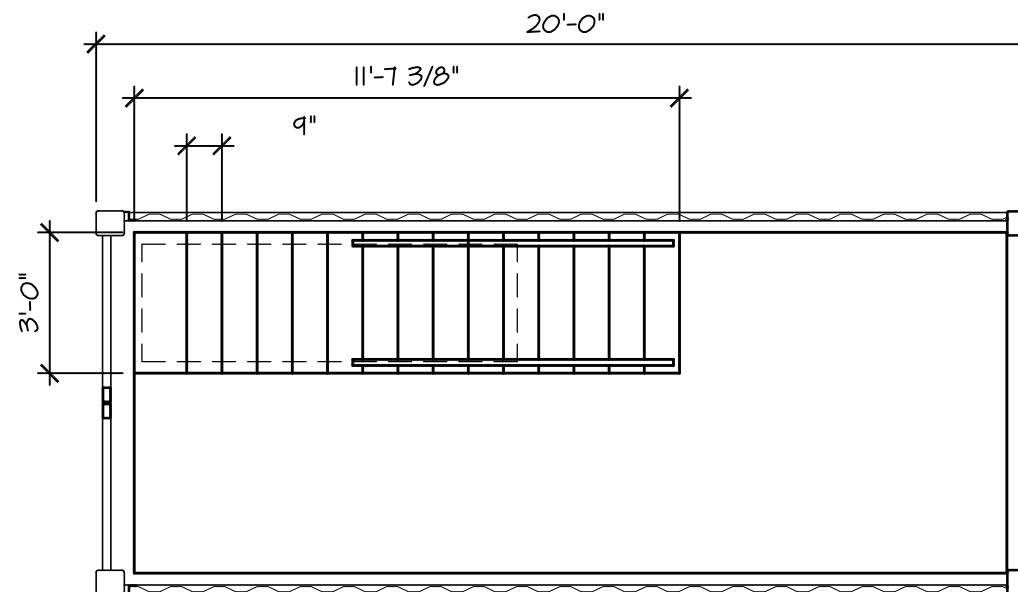

**Floor Plan**

SCALE: 1/4"=1'-0"



project  
20' Bunker Unit

location  
Anywhere, USA

Project Number  
13-112.00

Date:  
07-01-2013

Sheet Number

**TS2.0**