

BASE FLOOR PLAN

SCALE: 1/4" = 1'-0"



project
**Construction Trailer
 Base Unit**


location
 Anywhere, U.S.A.

Project Number
B12-120

Date:
 08-09-2012

Sheet Number

A2.0

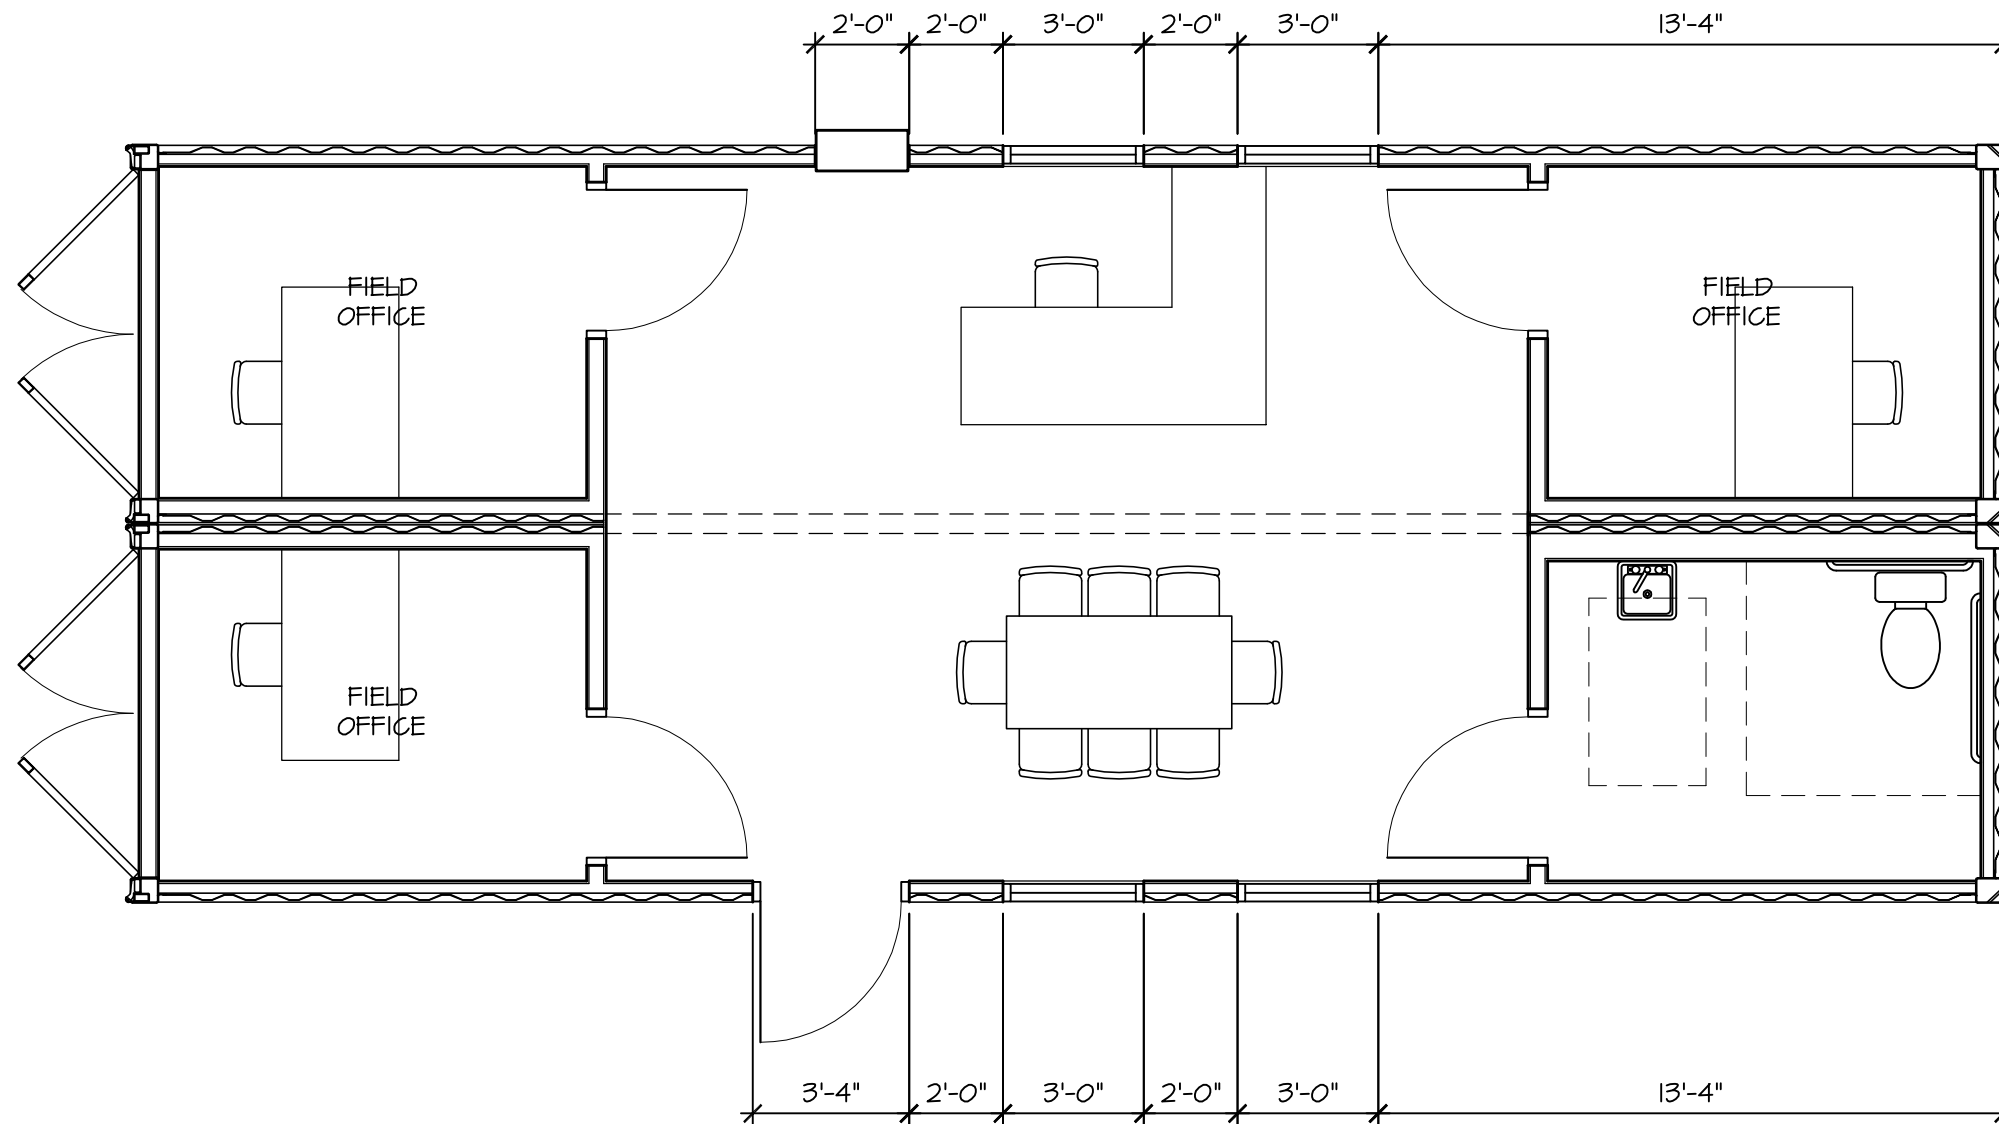

(DOUBLE) BASE FLOOR PLAN

SCALE: 1/4" = 1'-0"



project
**Construction Trailer
 Base Unit**


location
 Anywhere, U.S.A.

Project Number
B12-120


Date:
 08-09-2012

Sheet Number

A2.1

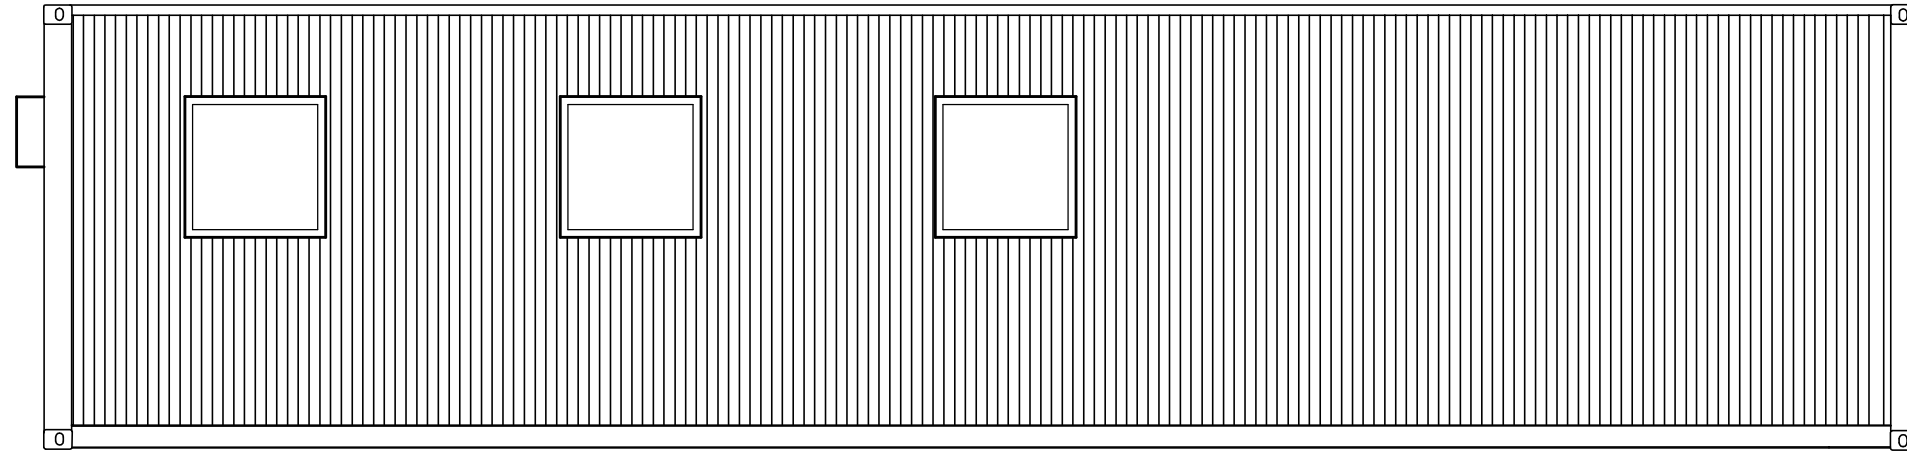

A — **SIDE ELEVATION**
SCALE: 1/4" = 1'-0"

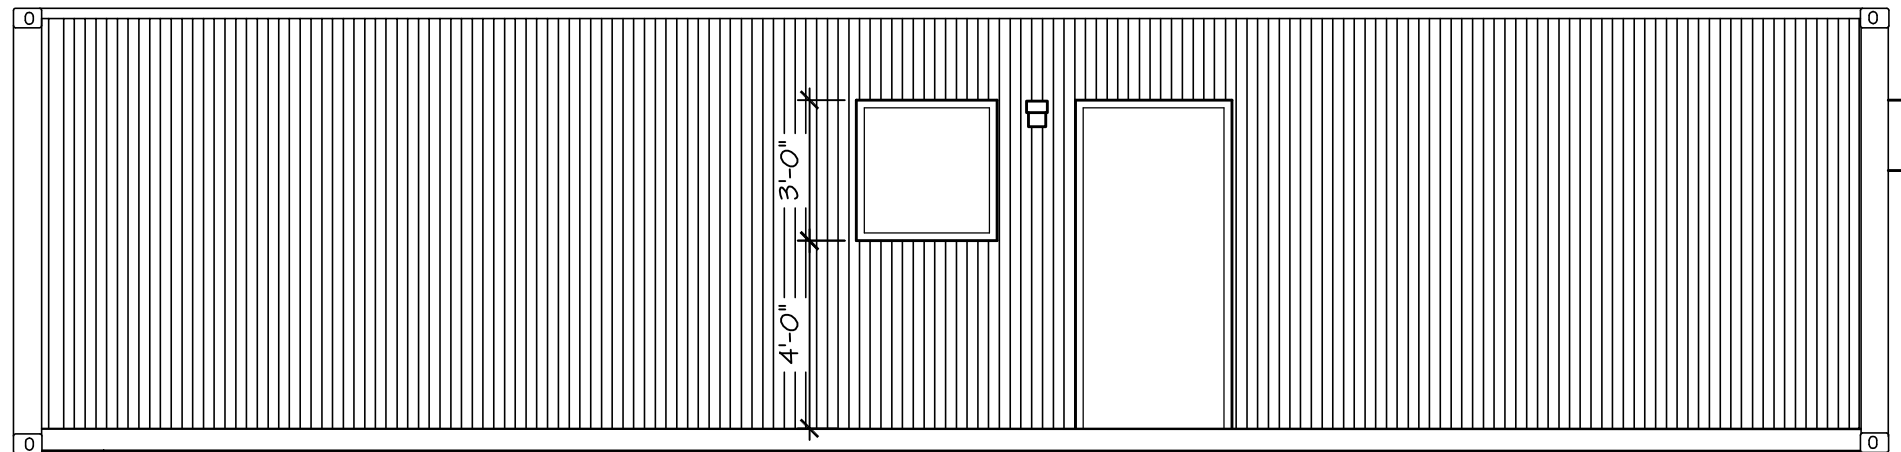

B — **SIDE ELEVATION**
SCALE: 1/4" = 1'-0"



project
**Construction Trailer
Base Unit**


location
Anywhere, U.S.A.

Project Number
B12-120


Date:
08-09-2012

Sheet Number

A4.0

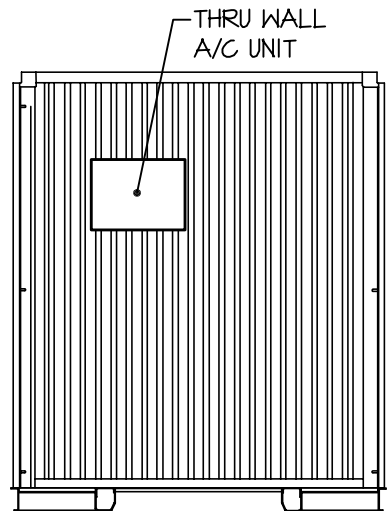

A — **END ELEVATION**
SCALE: 1/4" = 1'-0"

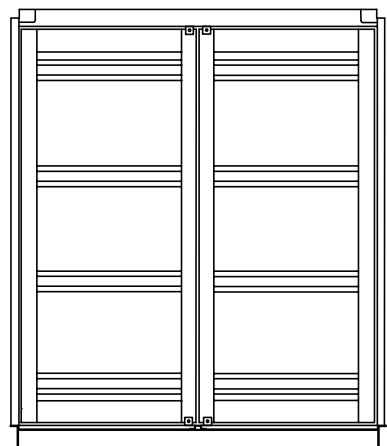

B — **END ELEVATION**
SCALE: 1/4" = 1'-0"



project
**Construction Trailer
Base Unit**

location
Anywhere, U.S.A.

Project Number
B12-120

Date:
08-09-2012

Sheet Number

A4.1